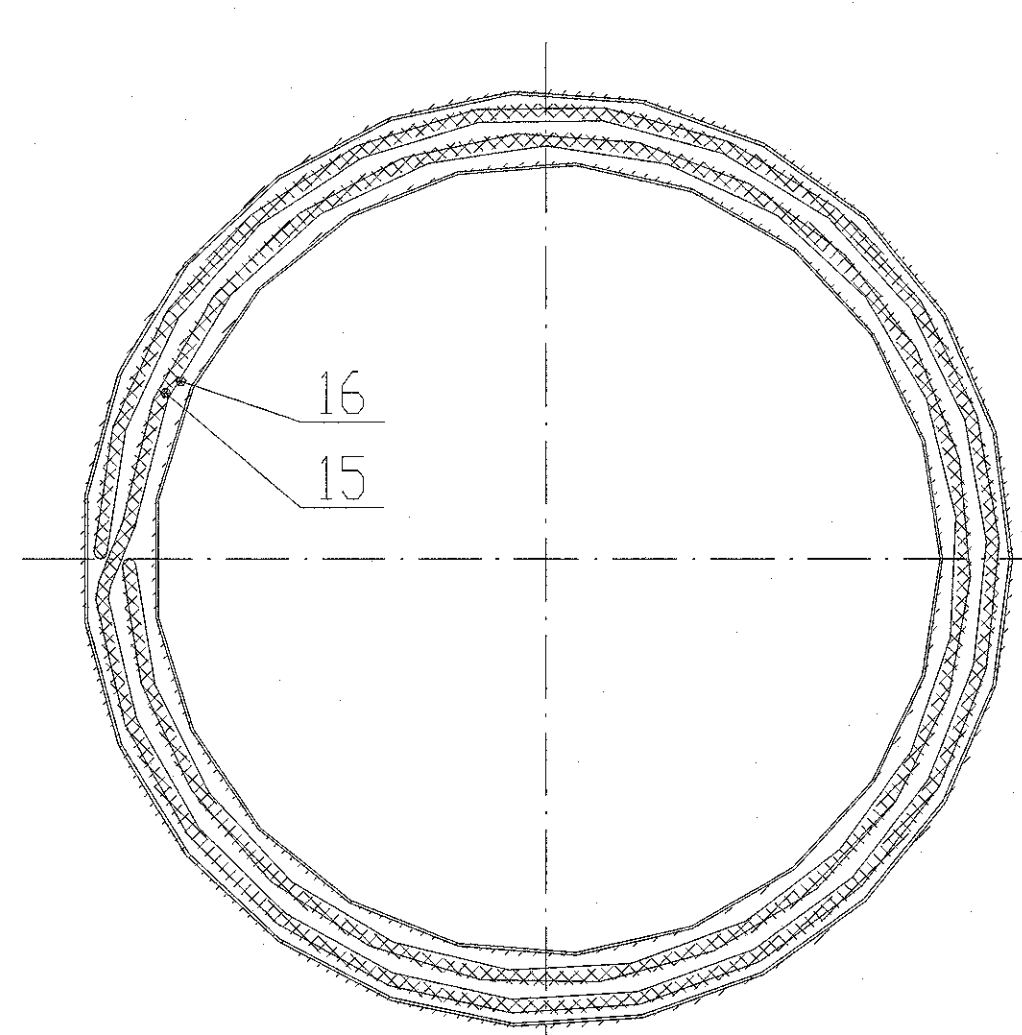
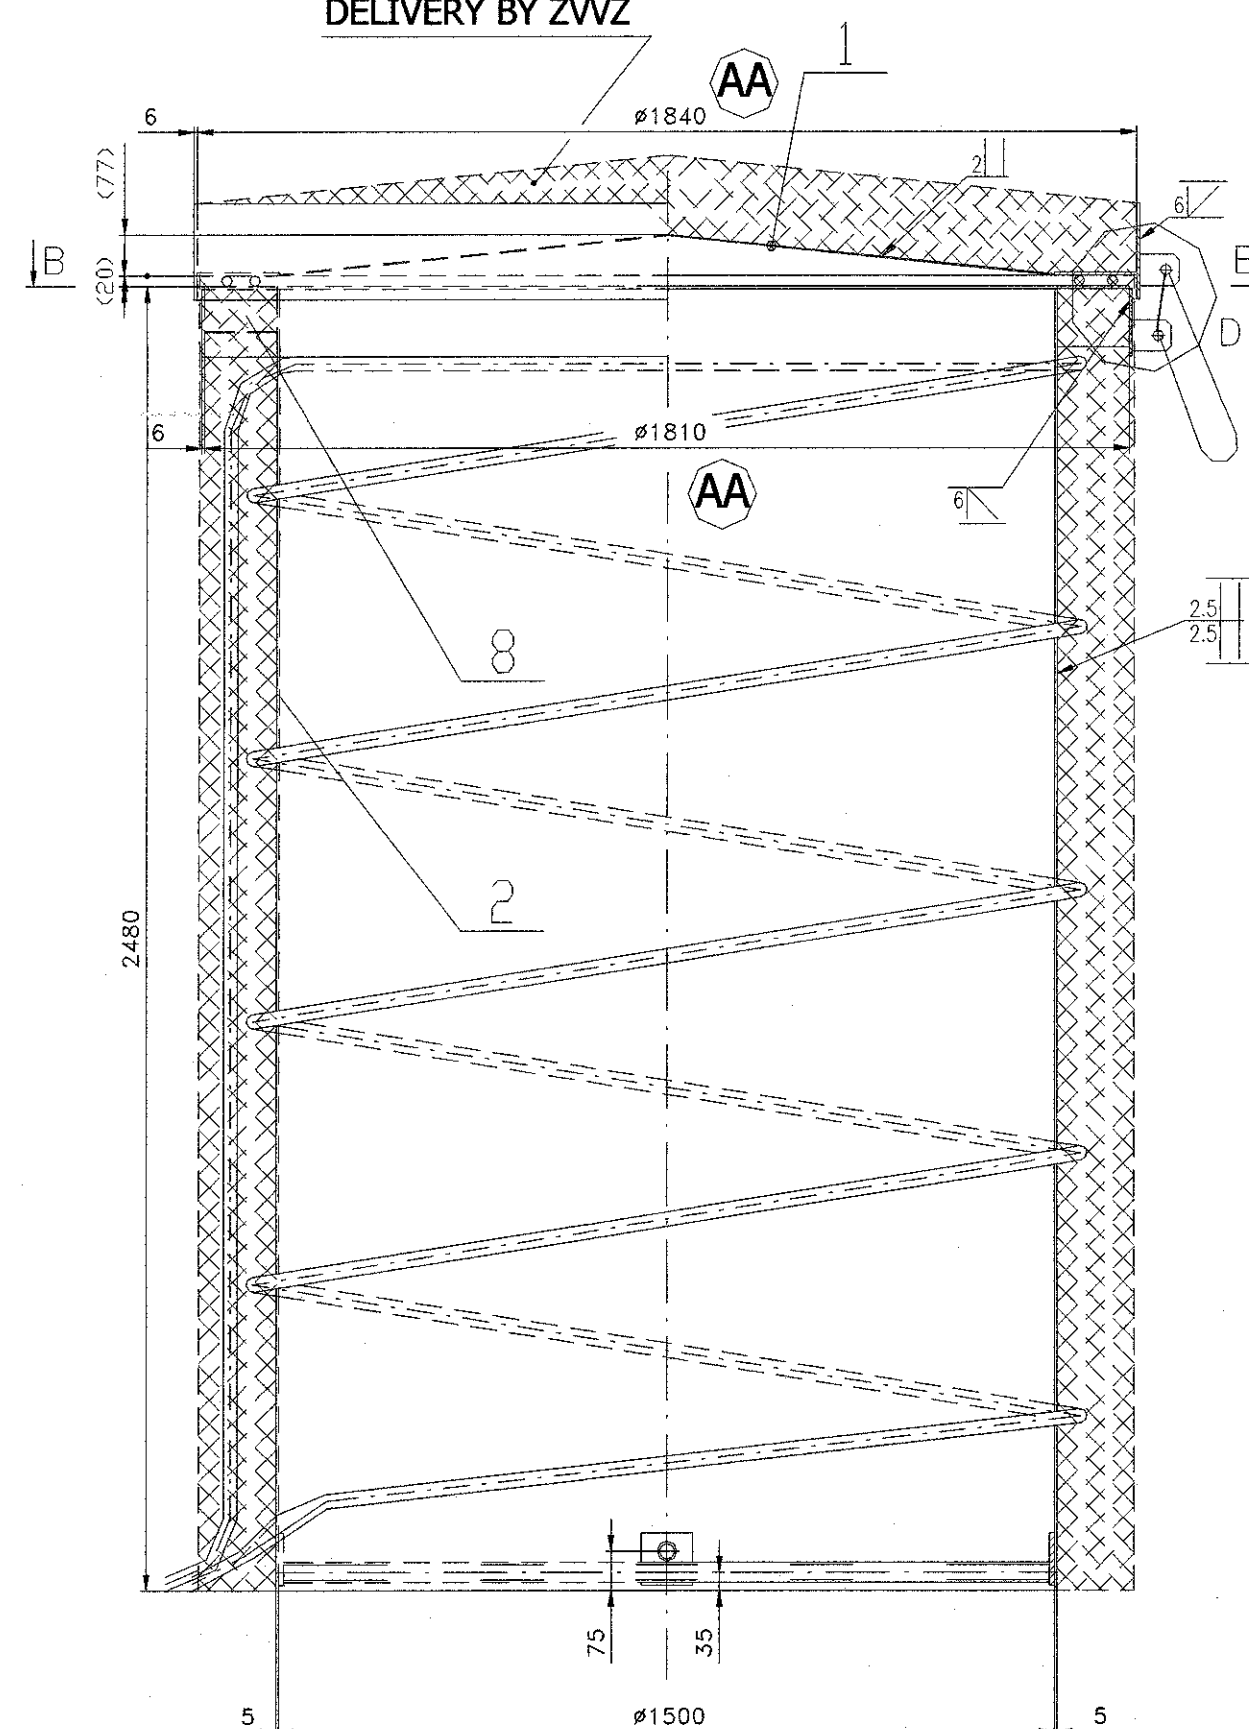


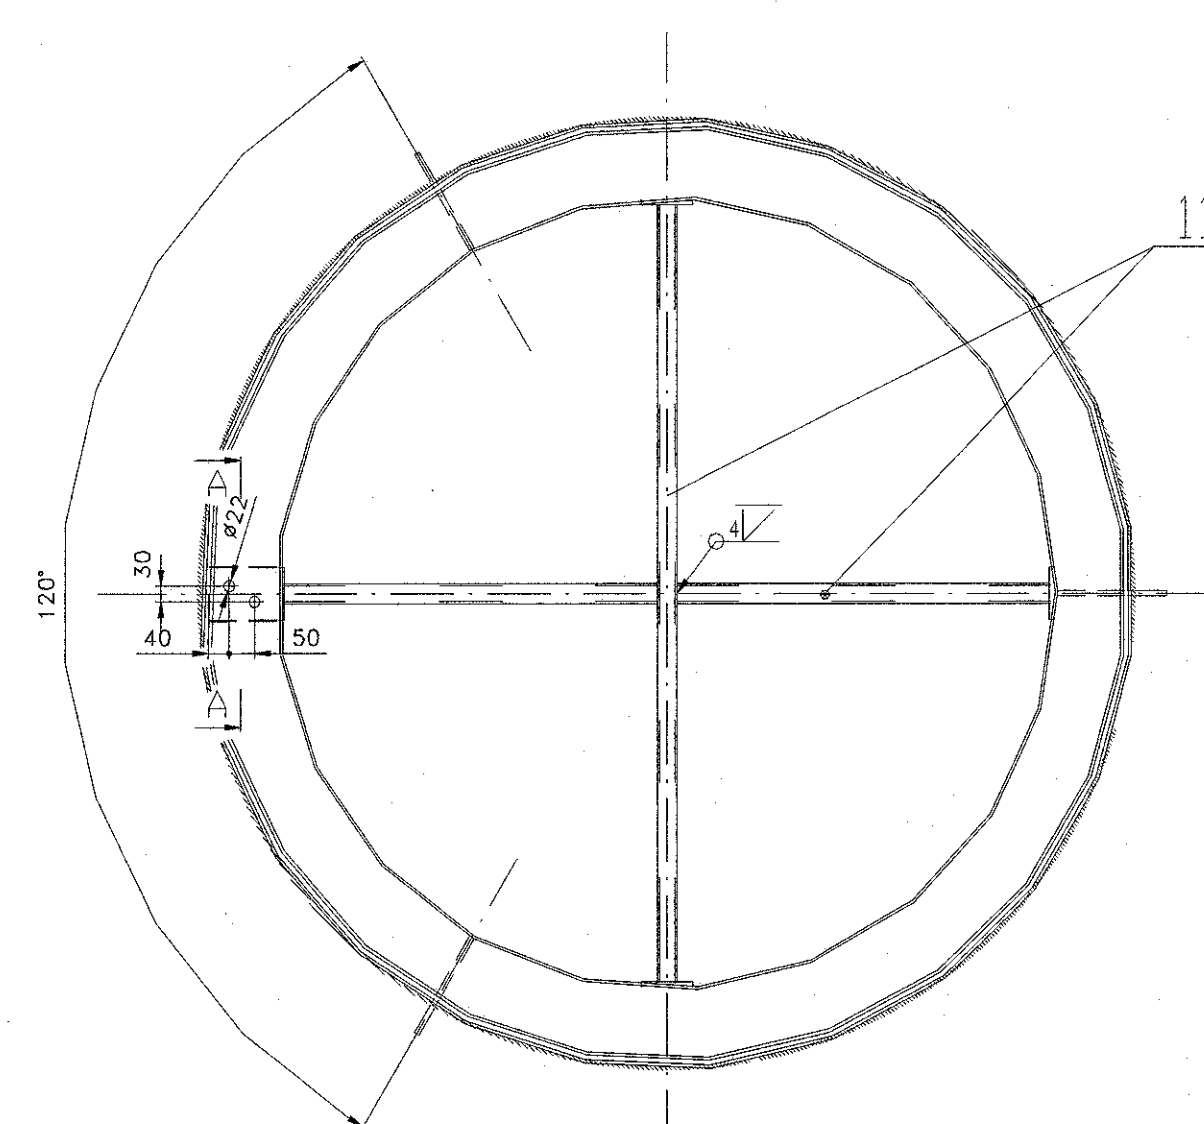
DETAIL UMÍST\U+011ANÍ Š Ň \U+016ERY
DETAIL OF POSITION OF SEALING CORD

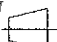
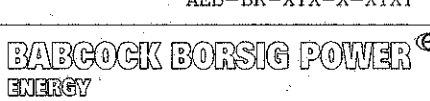


IZOLACE KOMÍNA NENÍ
DODÁVKOU ZVVZ
INSULATION OF
FUNNEL IS NOT
DELIVERY BY ZVVZ



B-B
M 1:10

[illegible][illegible]

DISTRIBUTION				DATE OF REVIEW OF TECHNICAL DATA	
TEAM					
MS					
BK	AA	28.06.2001	MATEJKA	CHANGES ACCORDING TO REVIEW FROM 28.06.2001	
EN	REV	DATE	PREPARED	DESCRIPTION	DATE CHECKED
GT	DRWN		MATEJKA	NAME	SIGNATURE
MP	CHECKED		MATEJKA	23.01.2001	23.01.2001
ME	APPROVED				
	FORMAT				
CE	A1	AFSIN ELBISTAN B THERMAL POWER PLANT			
NR		DESCRIPTION			FILE NAME:
SKEX		EXPLOSION FUNNEL			
		KKS NO	SIS ID		
		NAME OF SUBCONTRACTOR		SUBCONTRACTOR DRWG. No.	
		SKODAEXPON, Co. Ltd		ZVWZ a.s. 1-S289 820-5/A	
		NAME OF CONSORTIUM LEADER		MEMBERS-DRWG. No.	
		MITSUBISHI HEAVY INDUSTRIES, LTD		B11220 - 15 - 02 - 314 - K04 - 01015- 3046-26, 171 - 11715 - 100-724 - 8040 - 10 - 804 - 10	
		SCALE		CUSTOMER'S DRWG. No. Rev. No.	
		1:10		AEB-BK-XYX-X-XYXY	
BG	ZN				
BG	ZN				
BG	ZN				
BG	ZN				
<p>THIS DRAWING MAY NOT BE REPRODUCED, NOT OFFERED OR MADE AVAILABLE TO THIRD PARTIES, MUST BE NOTIFIED TO THE CUSTOMER (COSTS AT FOLLOWER), OTHERWISE LAW APPLICABLE IS 17, 18, VENDOR COMPETITION ACT, AND RIGHTS RESERVED ACCORDING TO 17, 18, 20, 21, 22,100</p>					